




PROPOSED FRONT VIEW


4,831 S.F. TOTAL FINISHED SPACE

*DETAILS AND DIMENSIONS MAY DIFFER FROM ACTUAL PLANS AND ELEVATIONS

*3D RENDERINGS ARE FOR ILLUSTRATION PURPOSES ONLY, PLEASE REFER TO THE ARCHITECTURAL AND CIVIL DRAWINGS FOR ACCURATE SITE CONDITIONS

 

SCALE: 1/8"=1'-0" (WHEN PRINTED ON 11X17)

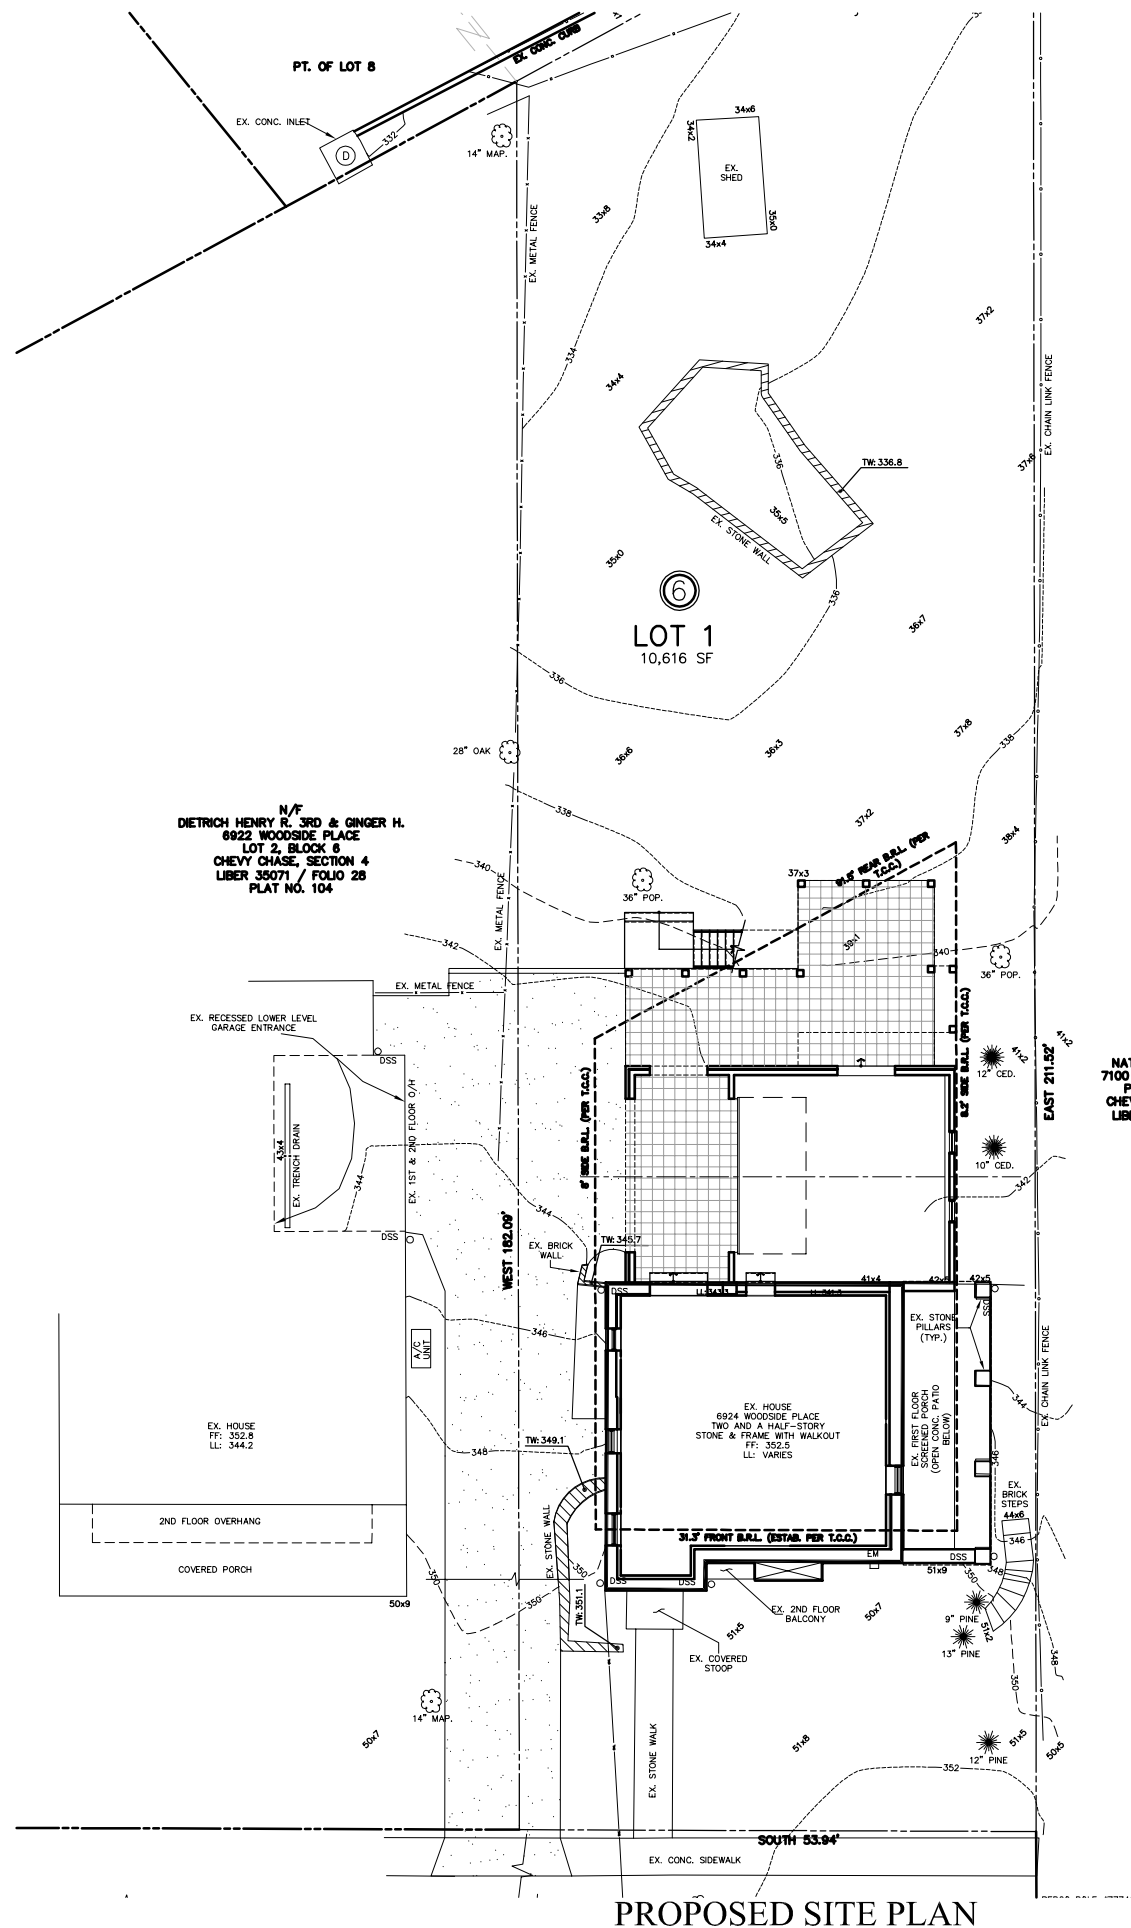


LOT COVERAGE = 20% (29.5% ALLOWED)

GRAPHIC SCALE



PLAN NORTH

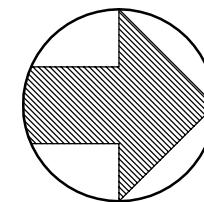

A-2




WOODSIDE PLACE

PROPOSED SITE PLAN

GTM ARCHITECTS



*DETAILS AND DIMENSIONS MAY DIFFER FROM ACTUAL PLANS AND ELEVATIONS

*3D RENDERINGS ARE FOR ILLUSTRATION PURPOSES ONLY, PLEASE REFER TO THE ARCHITECTURAL AND CIVIL DRAWINGS FOR ACCURATE SITE CONDITIONS

 

SCALE: 1/8"=1'-0" (WHEN PRINTED ON 11X17)

PLAN NORTH

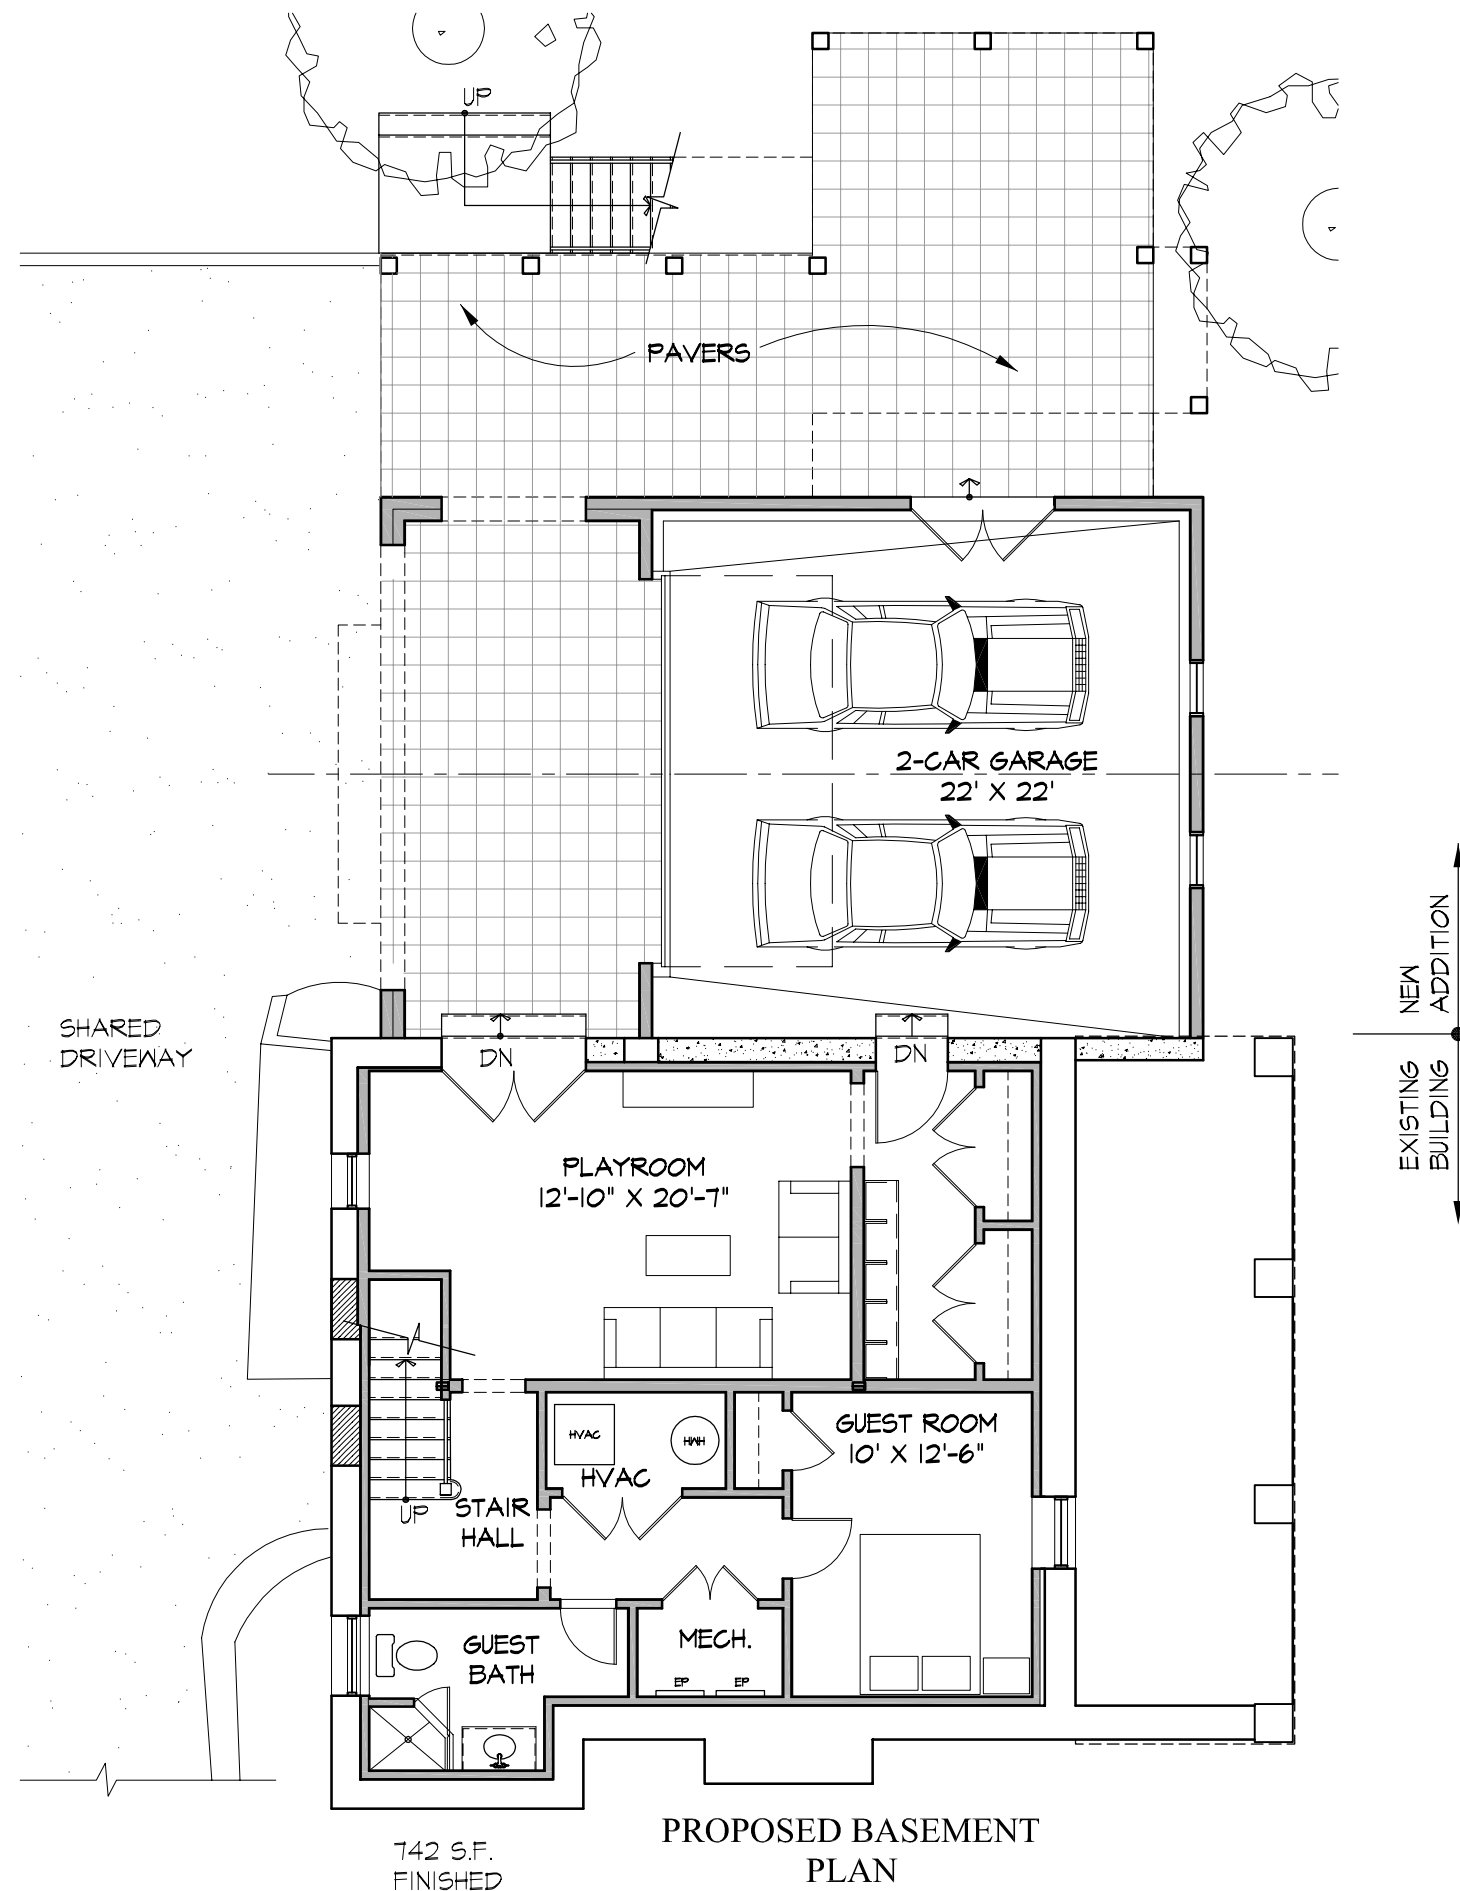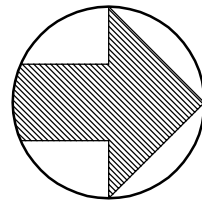


A-3





*DETAILS AND DIMENSIONS MAY DIFFER FROM ACTUAL PLANS AND ELEVATIONS

*3D RENDERINGS ARE FOR ILLUSTRATION PURPOSES ONLY, PLEASE REFER TO THE ARCHITECTURAL AND CIVIL DRAWINGS FOR ACCURATE SITE CONDITIONS

 

SCALE: 1/8"=1'-0" (WHEN PRINTED ON 11X17)

PLAN NORTH

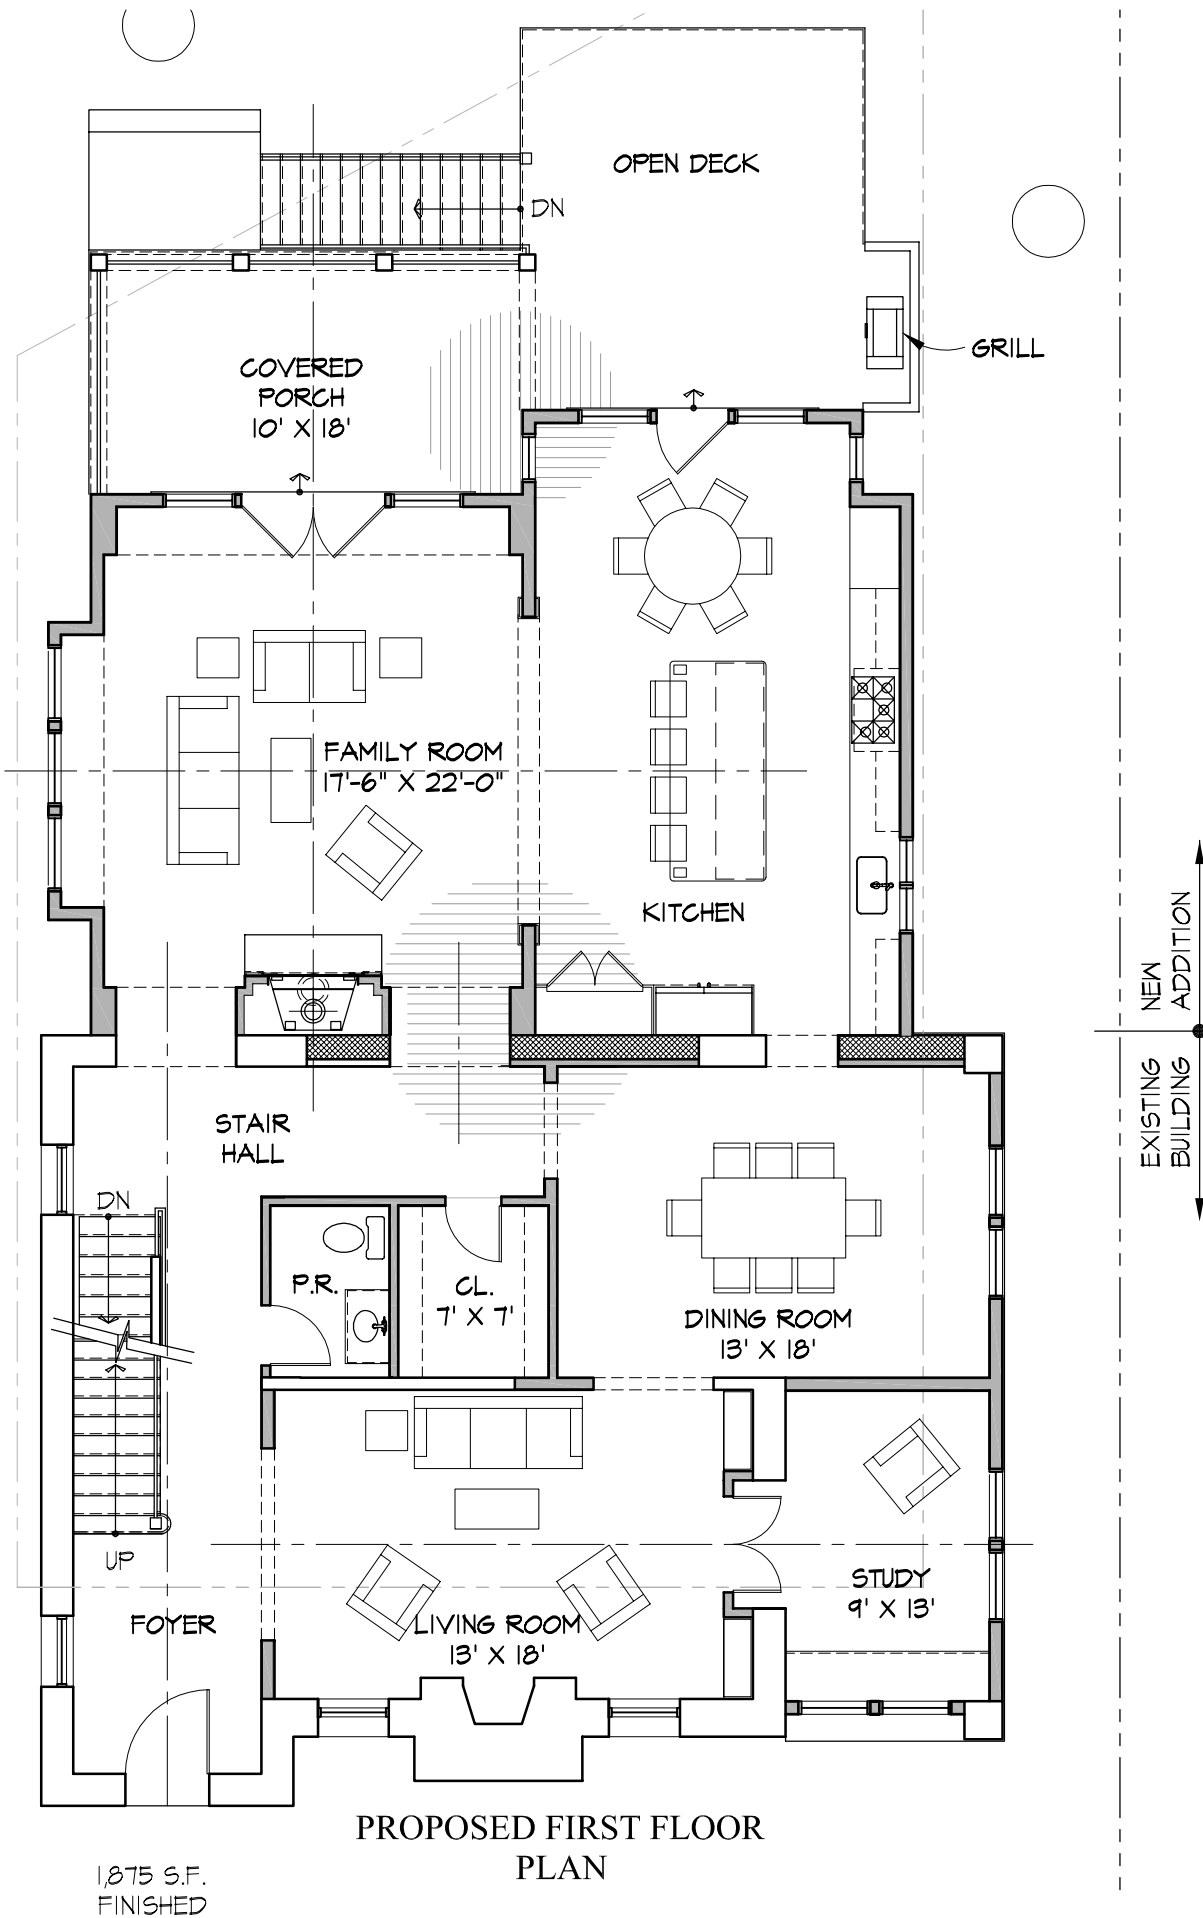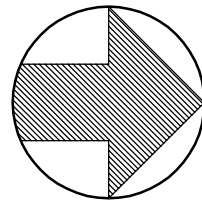

1,875 S.F.
FINISHED

PROPOSED FIRST FLOOR
PLAN




NEW
ADDITION
↑
↓
EXISTING
BUILDING

A-4





*DETAILS AND DIMENSIONS MAY DIFFER FROM ACTUAL PLANS AND ELEVATIONS

*3D RENDERINGS ARE FOR ILLUSTRATION PURPOSES ONLY, PLEASE REFER TO THE ARCHITECTURAL AND CIVIL DRAWINGS FOR ACCURATE SITE CONDITIONS

 

SCALE: 1/8"=1'-0" (WHEN PRINTED ON 11X17)

PLAN NORTH

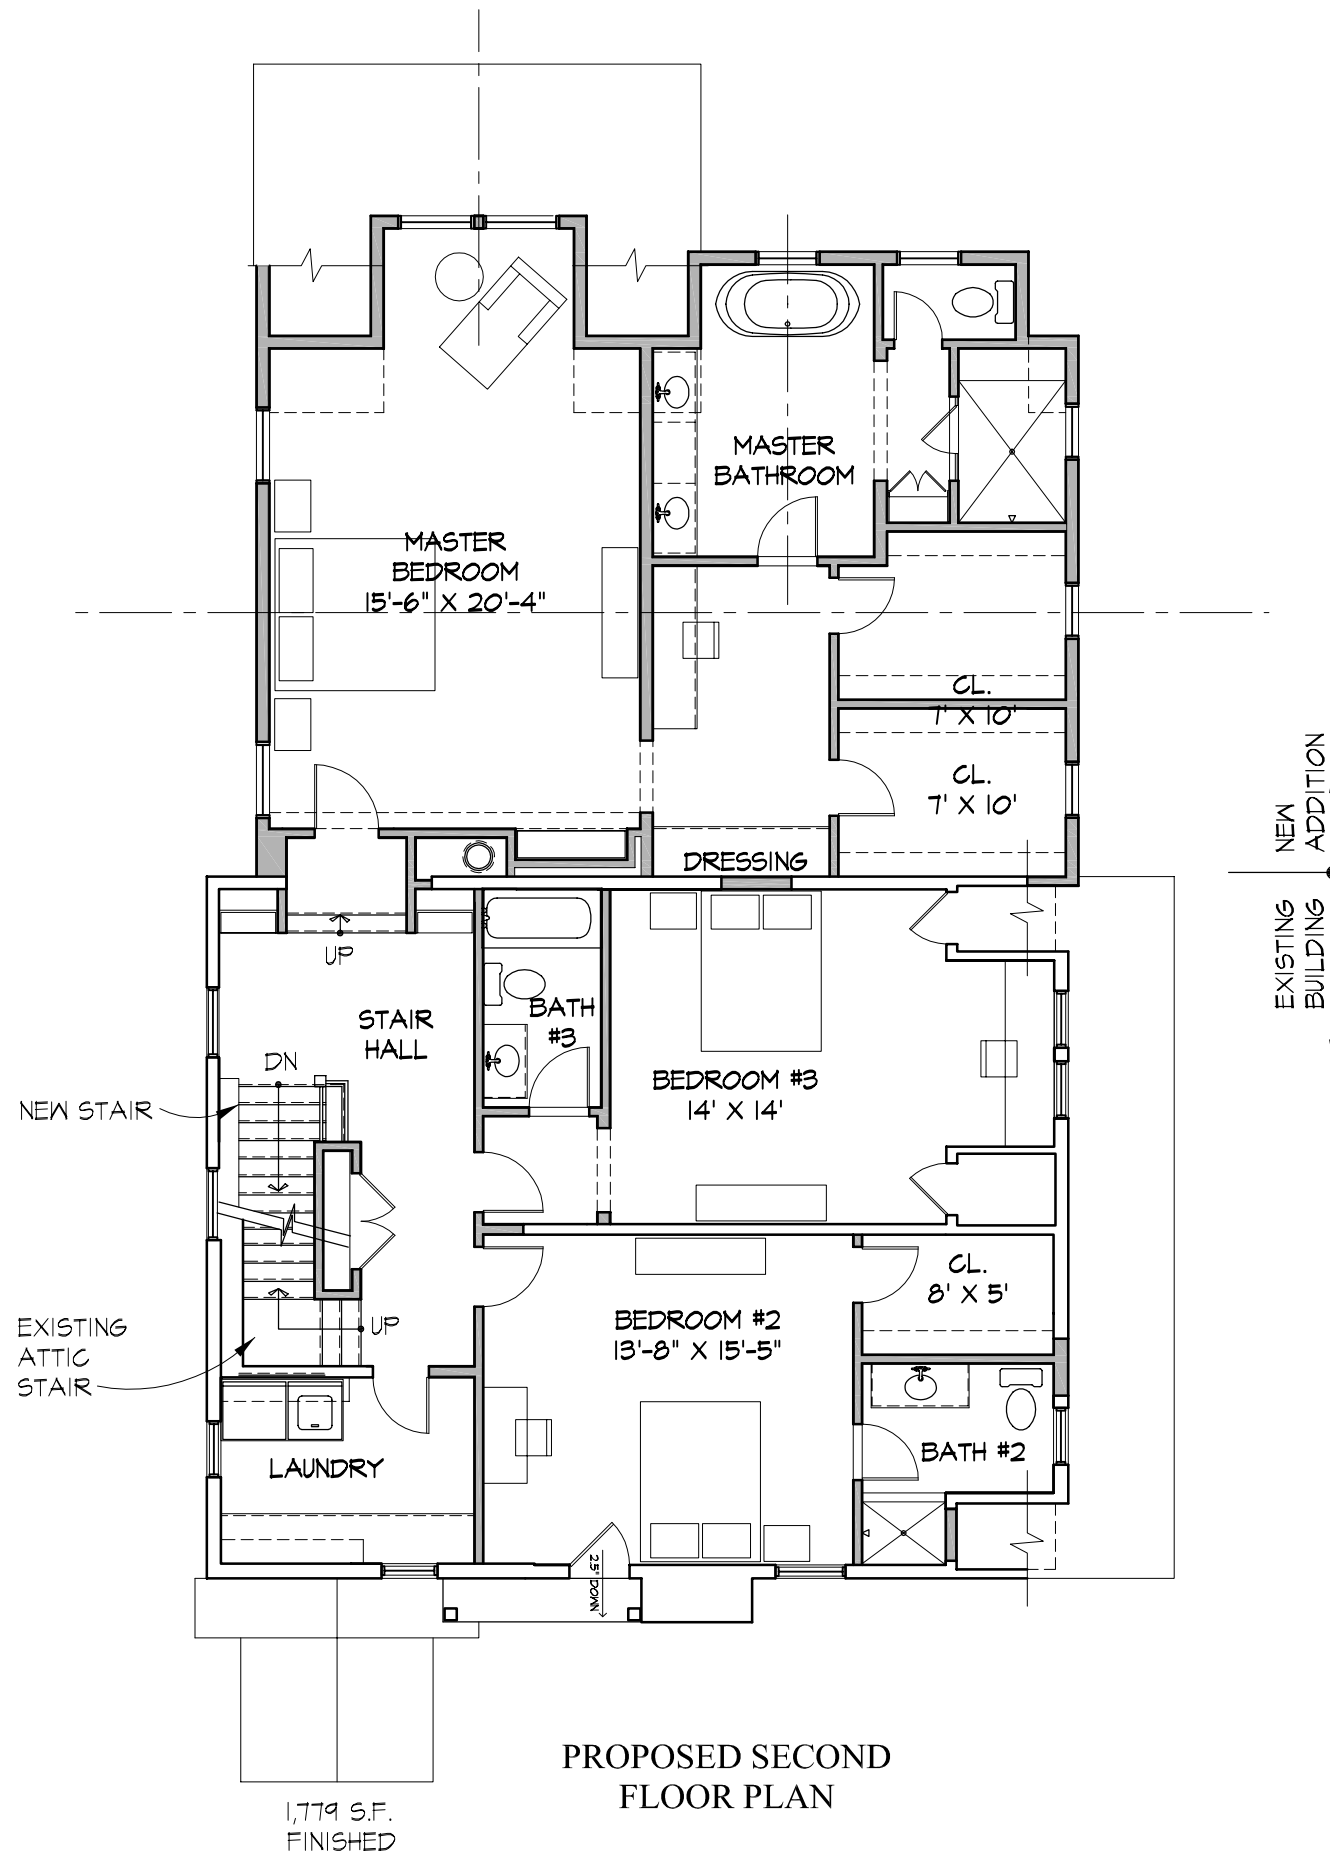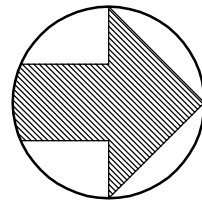

PROPOSED SECOND FLOOR PLAN

1,779 S.F. FINISHED




A-5





*DETAILS AND DIMENSIONS MAY DIFFER FROM ACTUAL PLANS AND ELEVATIONS

*3D RENDERINGS ARE FOR ILLUSTRATION PURPOSES ONLY, PLEASE REFER TO THE ARCHITECTURAL AND CIVIL DRAWINGS FOR ACCURATE SITE CONDITIONS

 

SCALE: 1/8"=1'-0" (WHEN PRINTED ON 11X17)

PLAN NORTH

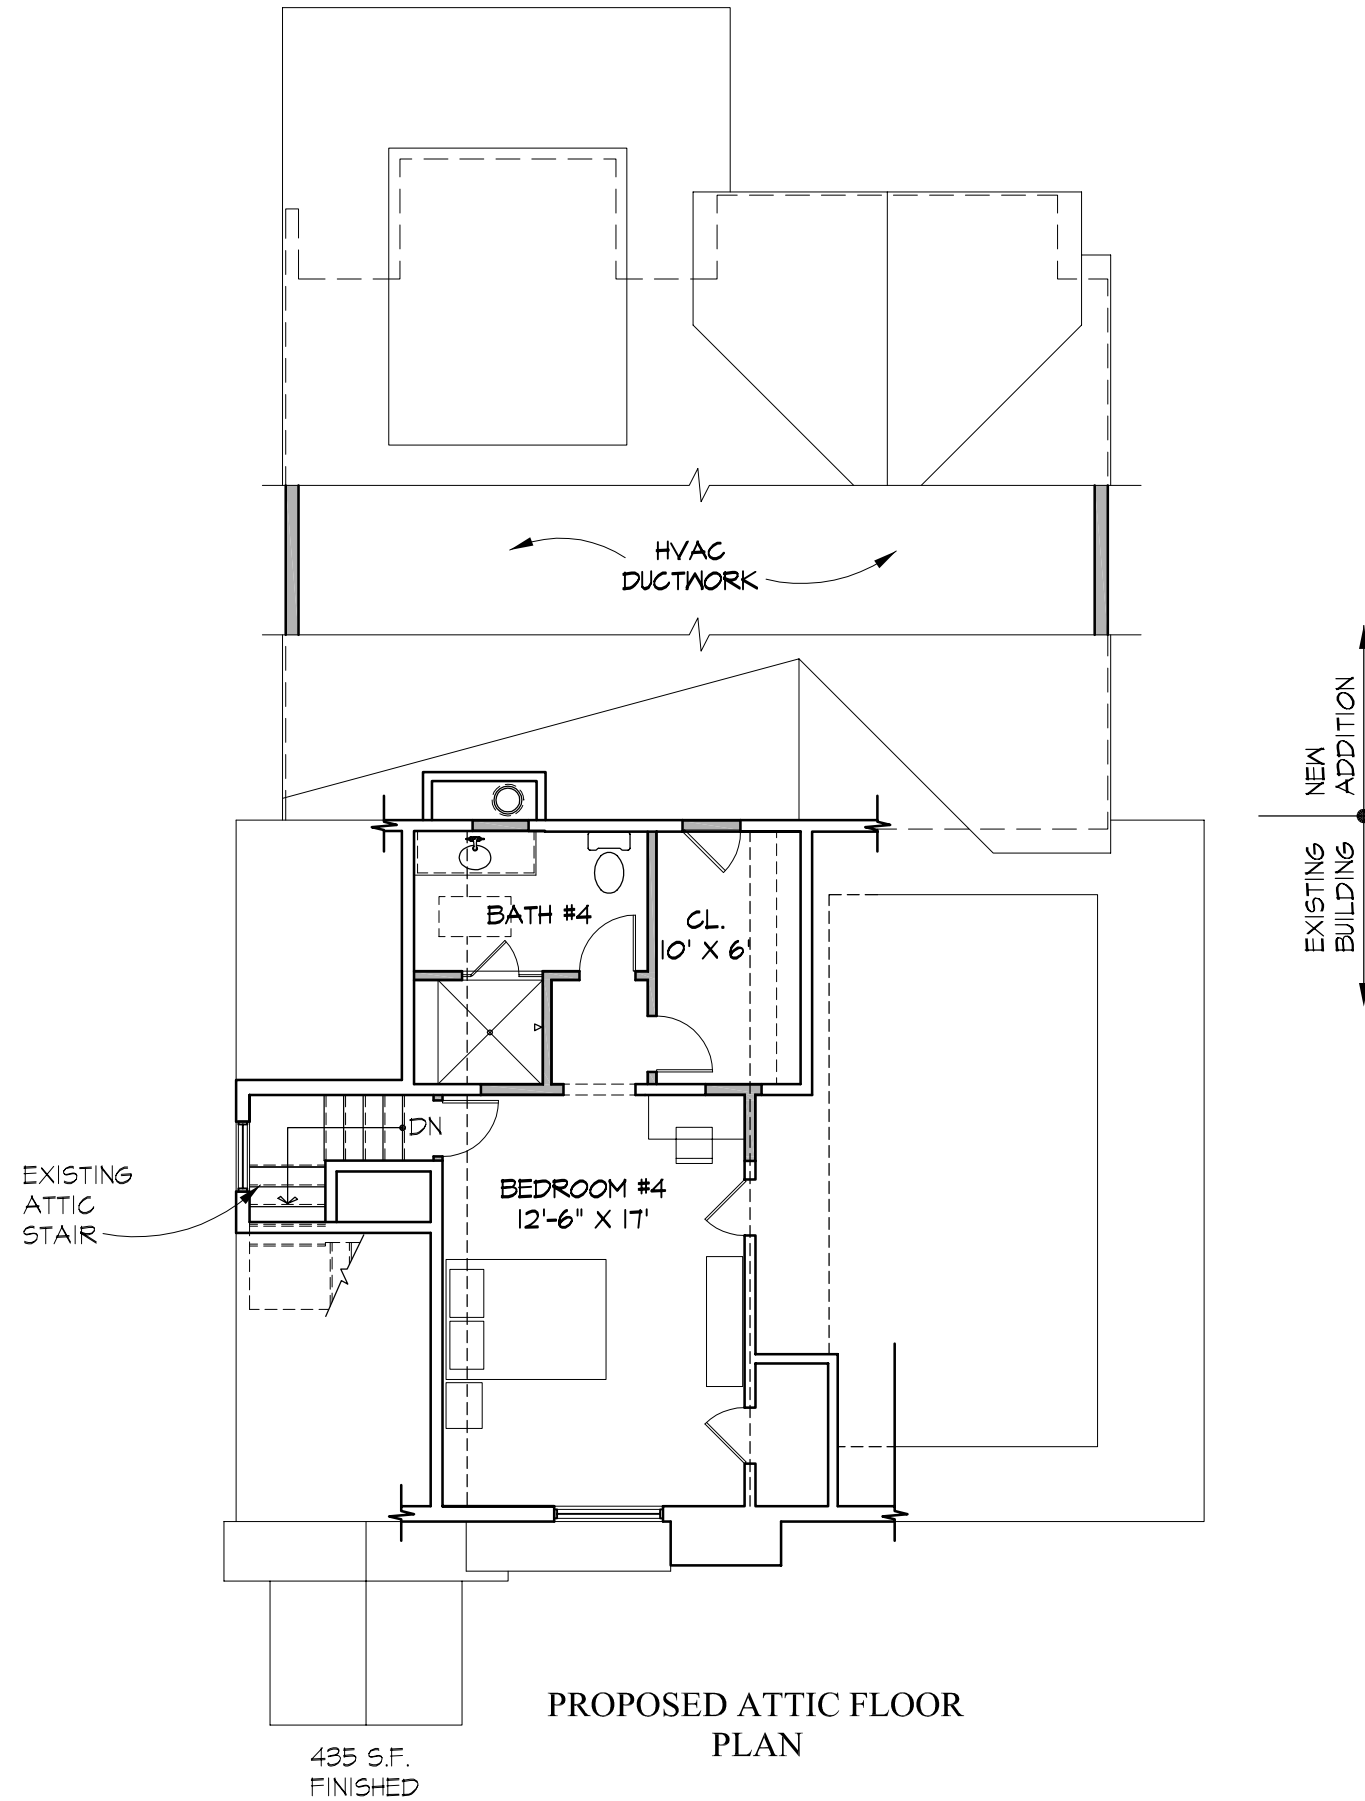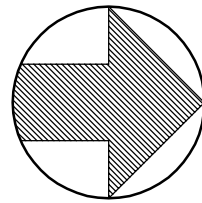

A-6






PROPOSED FRONT VIEW

*DETAILS AND DIMENSIONS MAY DIFFER FROM ACTUAL PLANS AND ELEVATIONS

*3D RENDERINGS ARE FOR ILLUSTRATION PURPOSES ONLY, PLEASE REFER TO THE ARCHITECTURAL AND CIVIL DRAWINGS FOR ACCURATE SITE CONDITIONS

 

SCALE: 1/8"=1'-0" (WHEN PRINTED ON 11X17)


A-7





*DETAILS AND DIMENSIONS MAY DIFFER FROM ACTUAL PLANS AND ELEVATIONS

*3D RENDERINGS ARE FOR ILLUSTRATION PURPOSES ONLY, PLEASE REFER TO THE ARCHITECTURAL AND CIVIL DRAWINGS FOR ACCURATE SITE CONDITIONS

 

SCALE: 1/8"=1'-0" (WHEN PRINTED ON 11X17)

PROPOSED RIGHT SIDE
VIEW

A-8




NEW ADDITION EXISTING BUILDING



*DETAILS AND DIMENSIONS MAY DIFFER FROM ACTUAL PLANS AND ELEVATIONS

*3D RENDERINGS ARE FOR ILLUSTRATION PURPOSES ONLY, PLEASE REFER TO THE ARCHITECTURAL AND CIVIL DRAWINGS FOR ACCURATE SITE CONDITIONS

 

SCALE: 1/8"=1'-0" (WHEN PRINTED ON 11X17)

PROPOSED LEFT SIDE VIEW


A-9





*DETAILS AND DIMENSIONS MAY DIFFER FROM ACTUAL PLANS AND ELEVATIONS

*3D RENDERINGS ARE FOR ILLUSTRATION PURPOSES ONLY, PLEASE REFER TO THE ARCHITECTURAL AND CIVIL DRAWINGS FOR ACCURATE SITE CONDITIONS

 

SCALE: 1/8"=1'-0" (WHEN PRINTED ON 11X17)

PROPOSED REAR VIEW

A-10

