



LOWER LEVEL PLAN

SCALE = 1/4" = 1'-0"
1,233 FINISHED SF
210 UNFIN SF

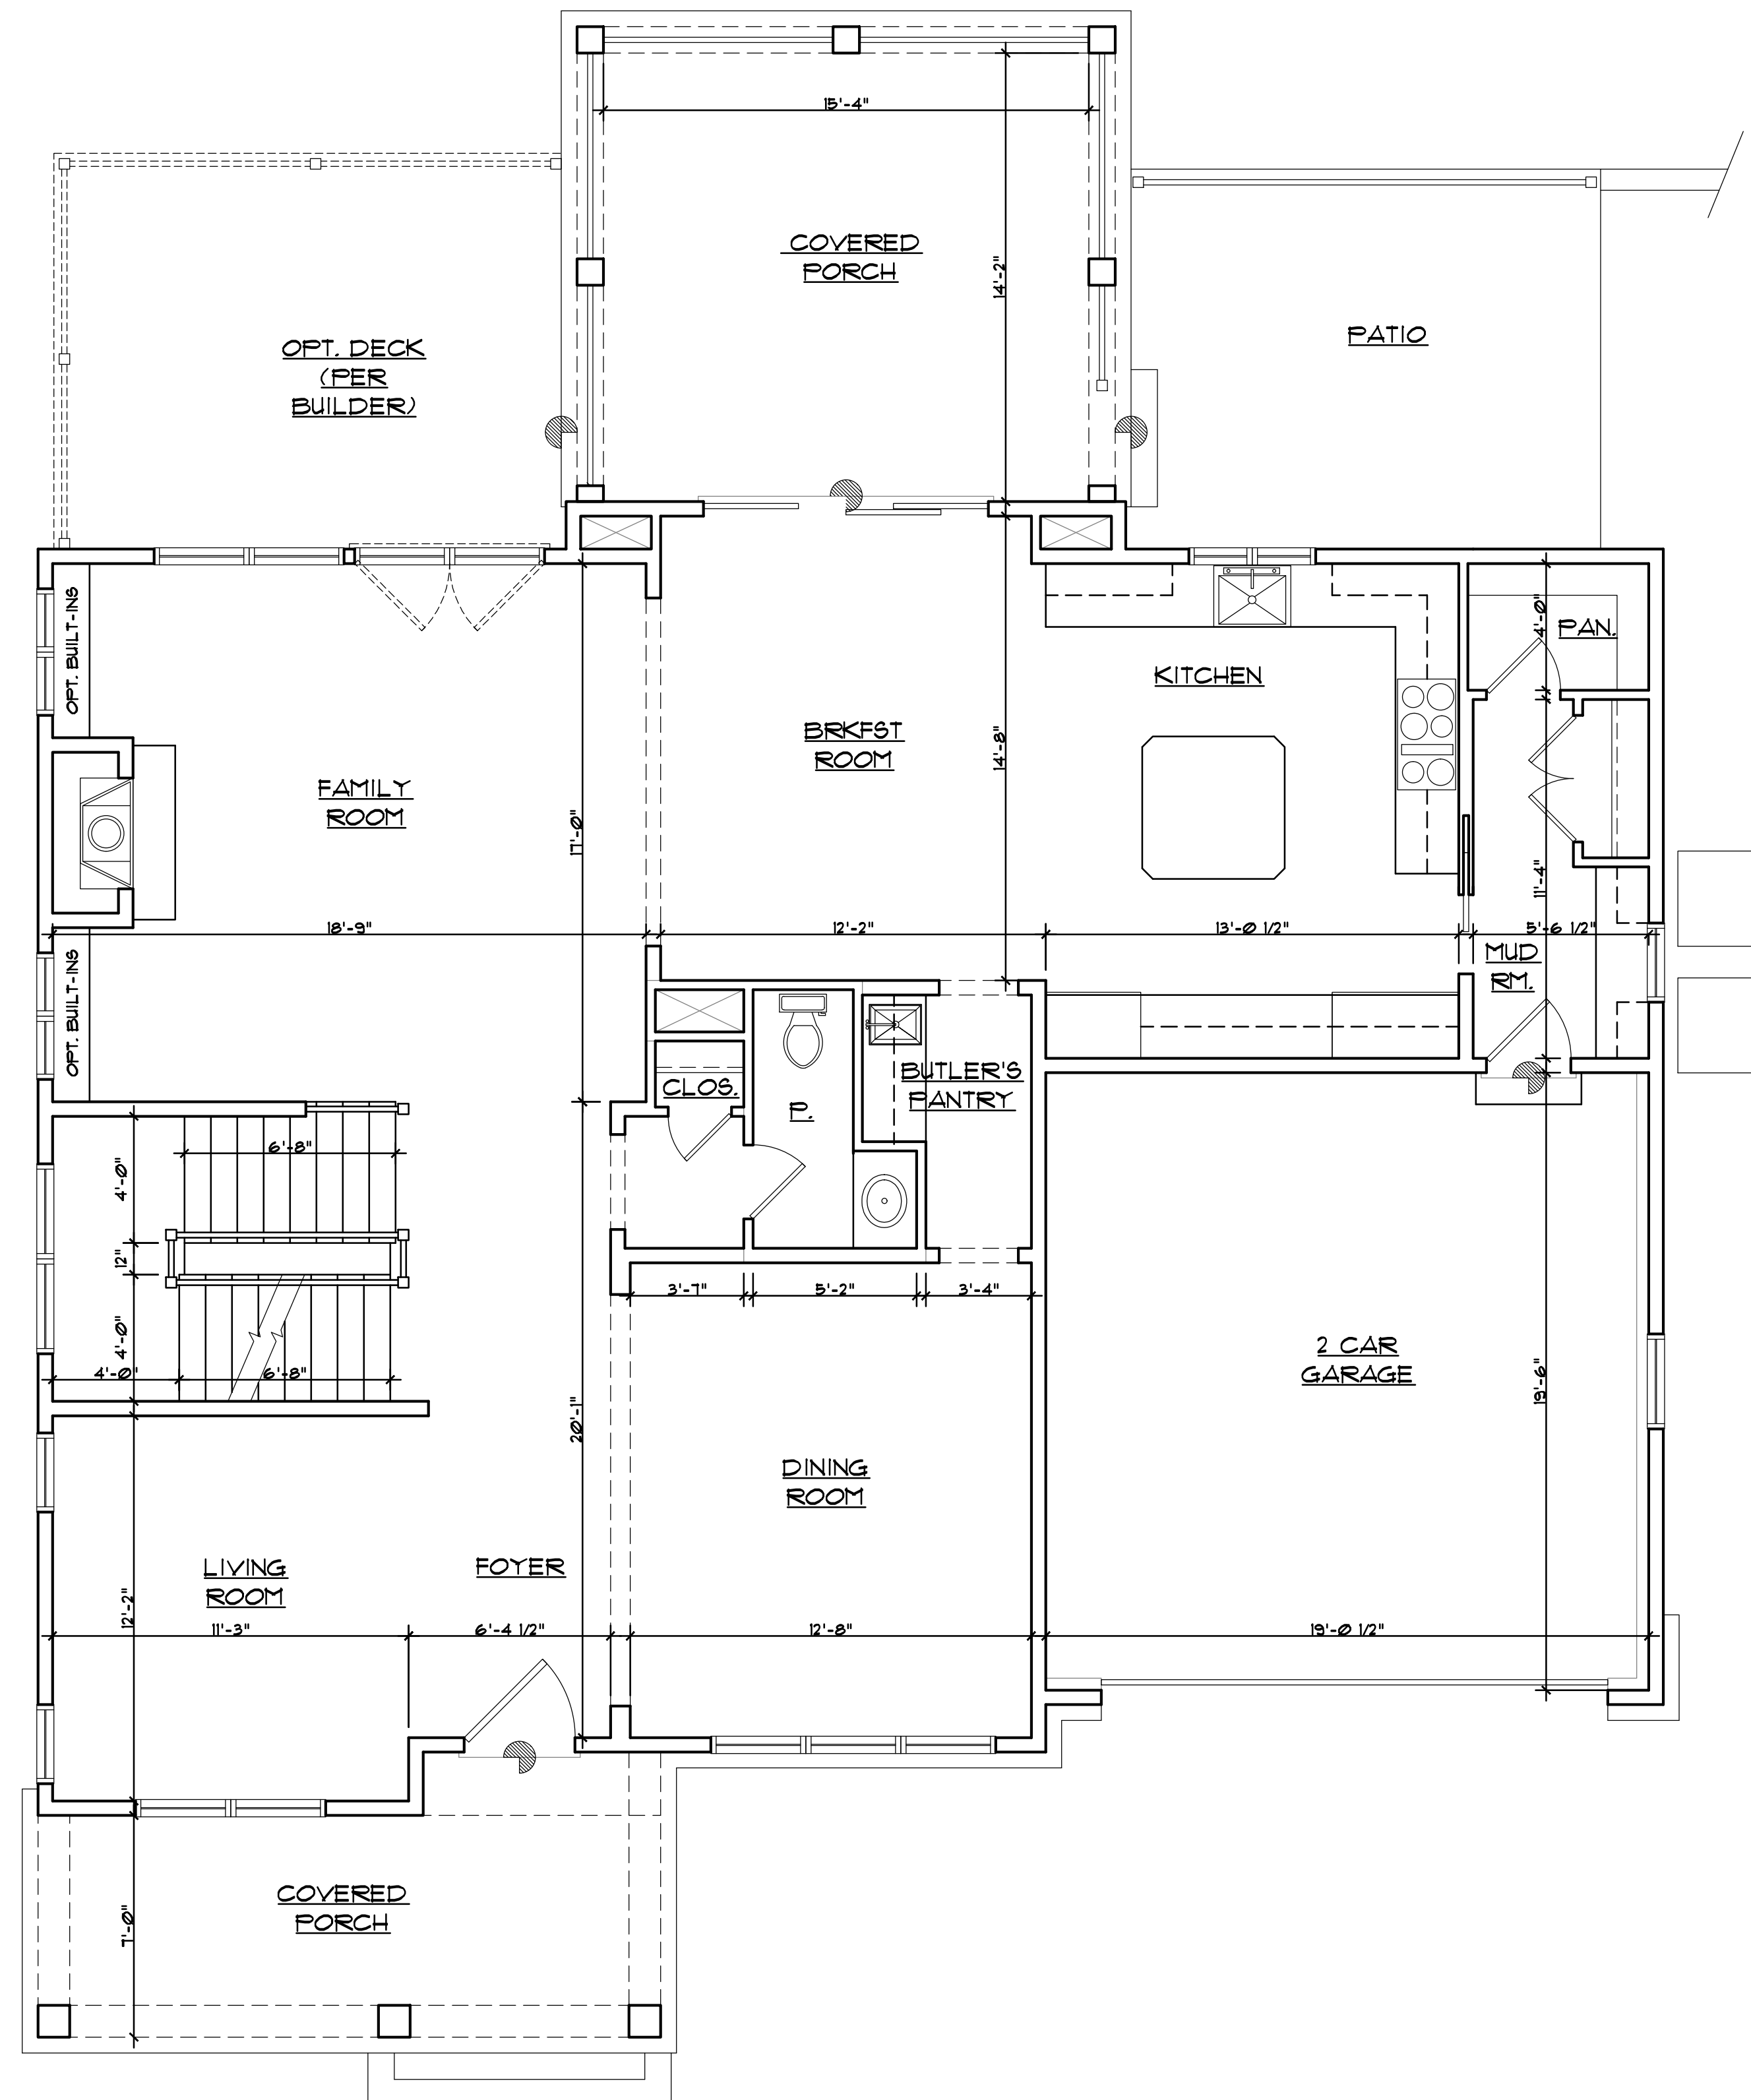


FIRST FLOOR PLAN

SCALE = 1/4" = 1'-0"
1583 FINISHED SF
389 GARAGE SF
152 FRONT PORCH SF
255 COVERED PORCH SF

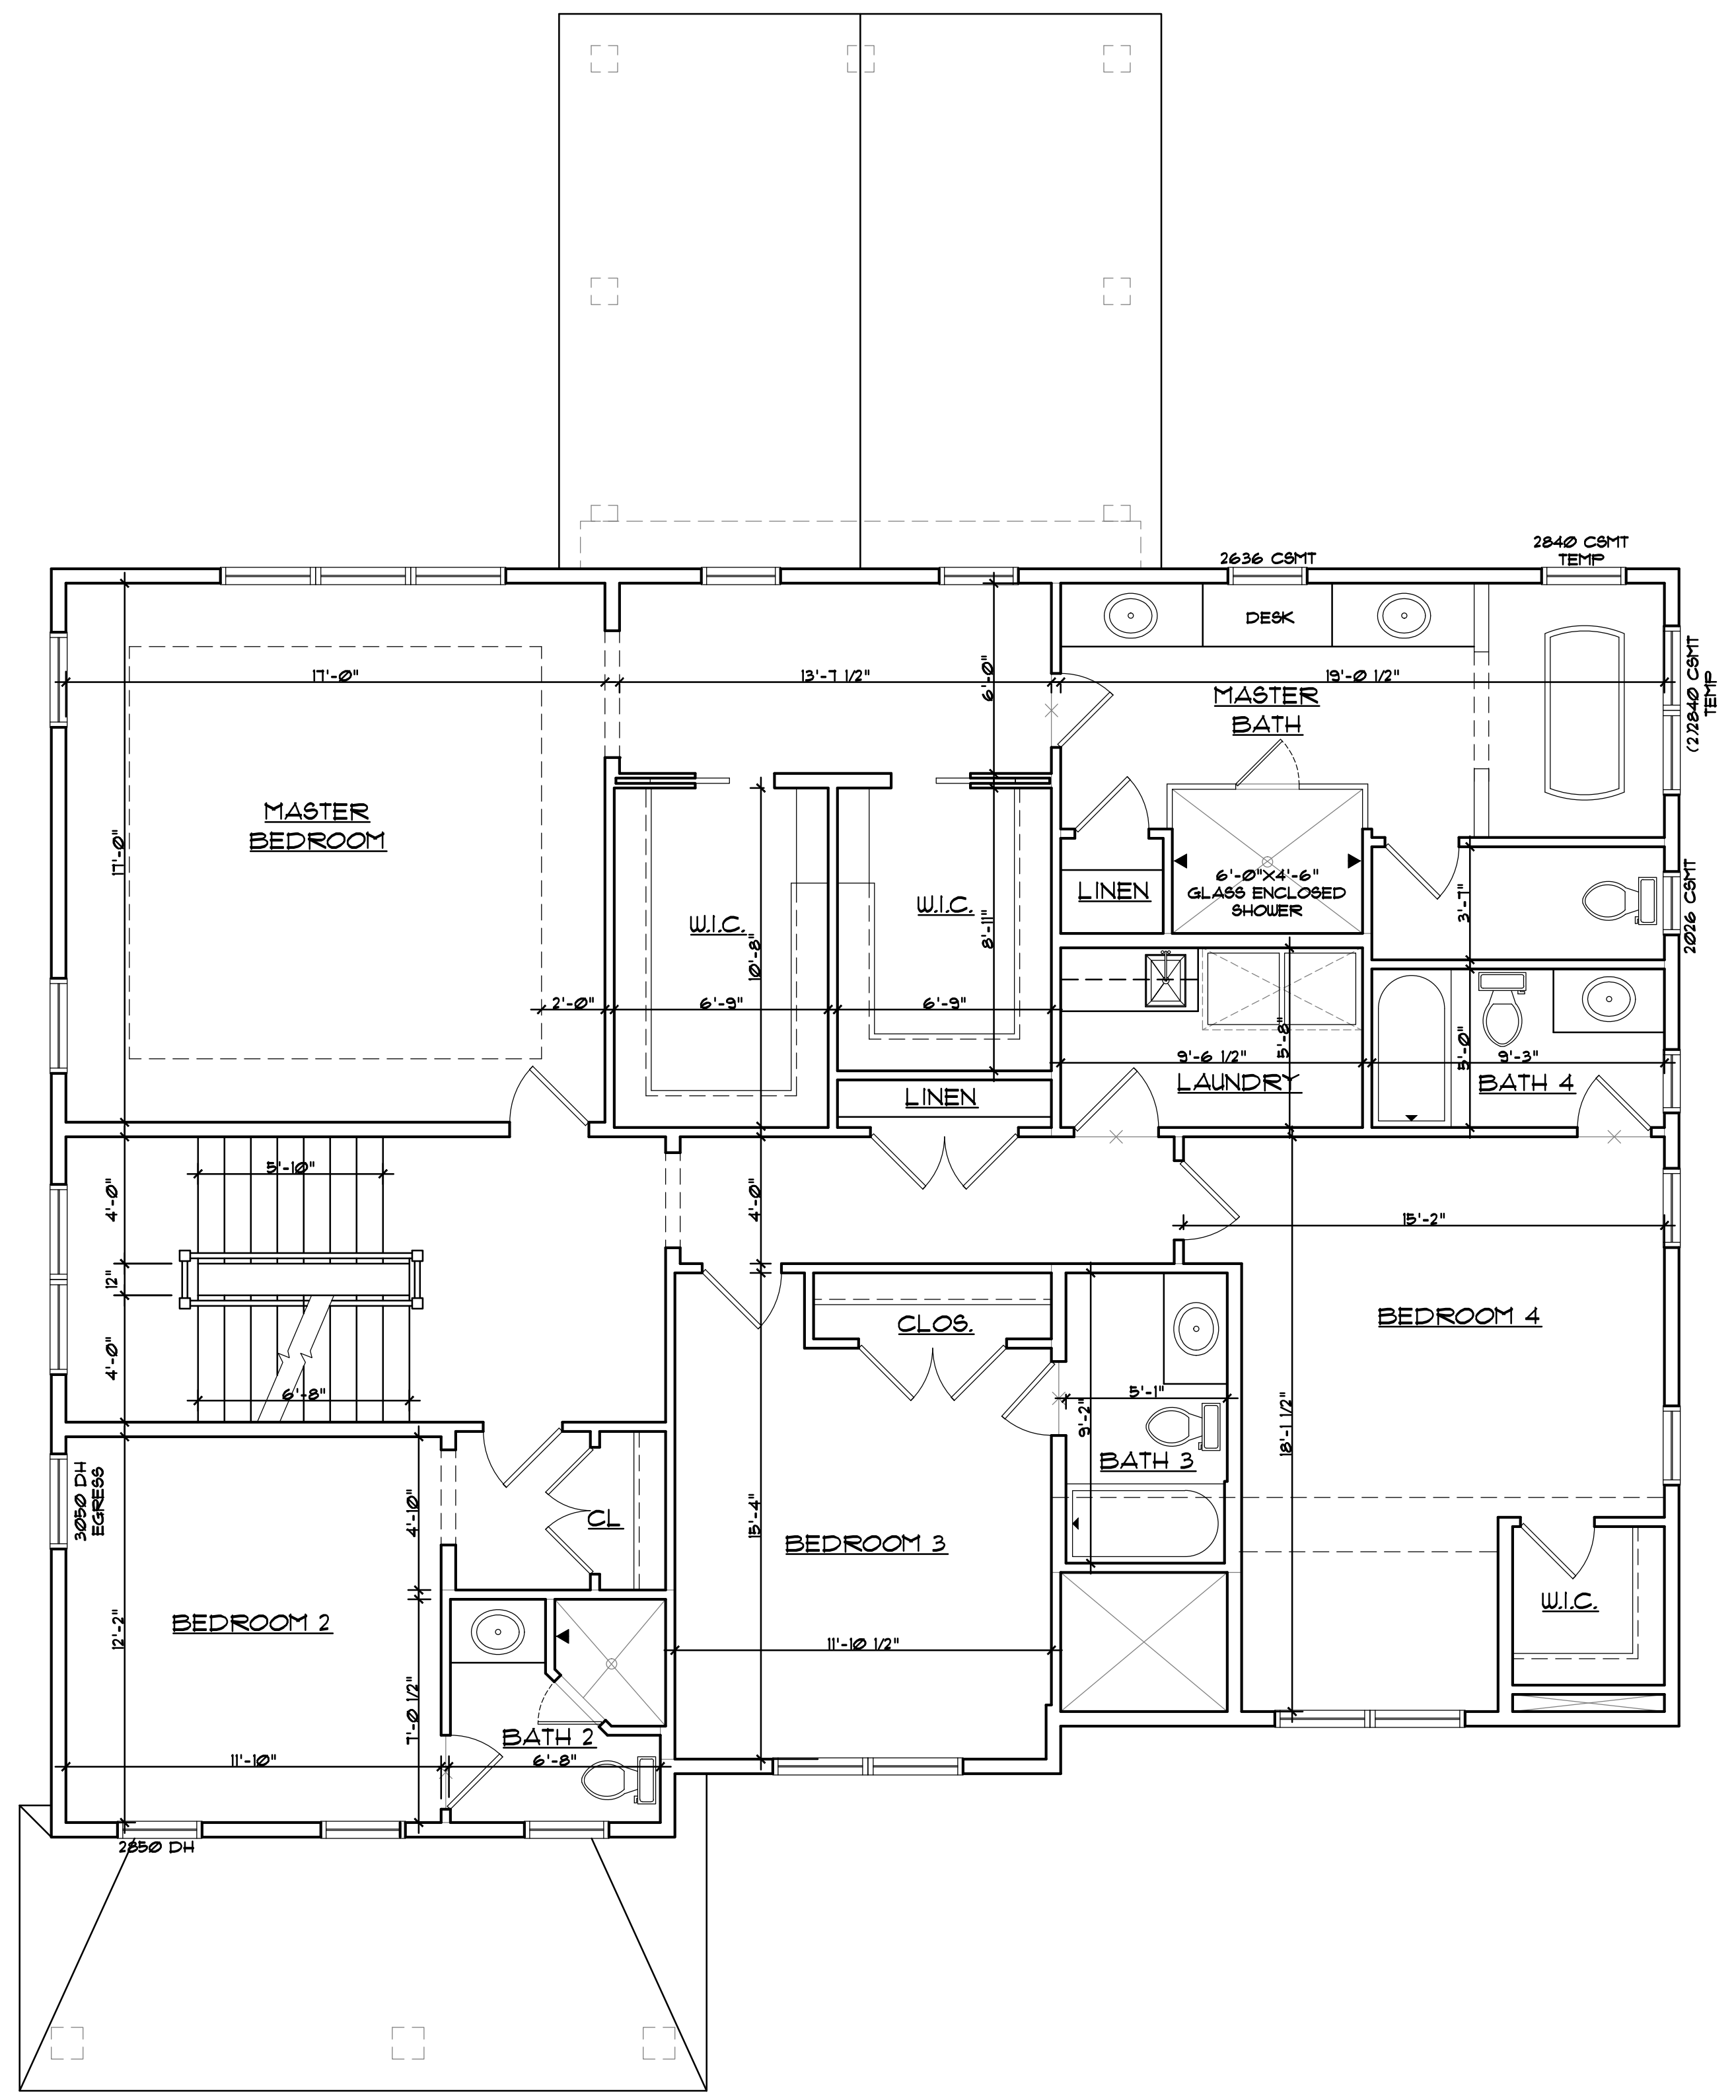

SECOND FLOOR PLAN
SCALE = 1/4" = 1'-0"
1,960 FINISHED SF

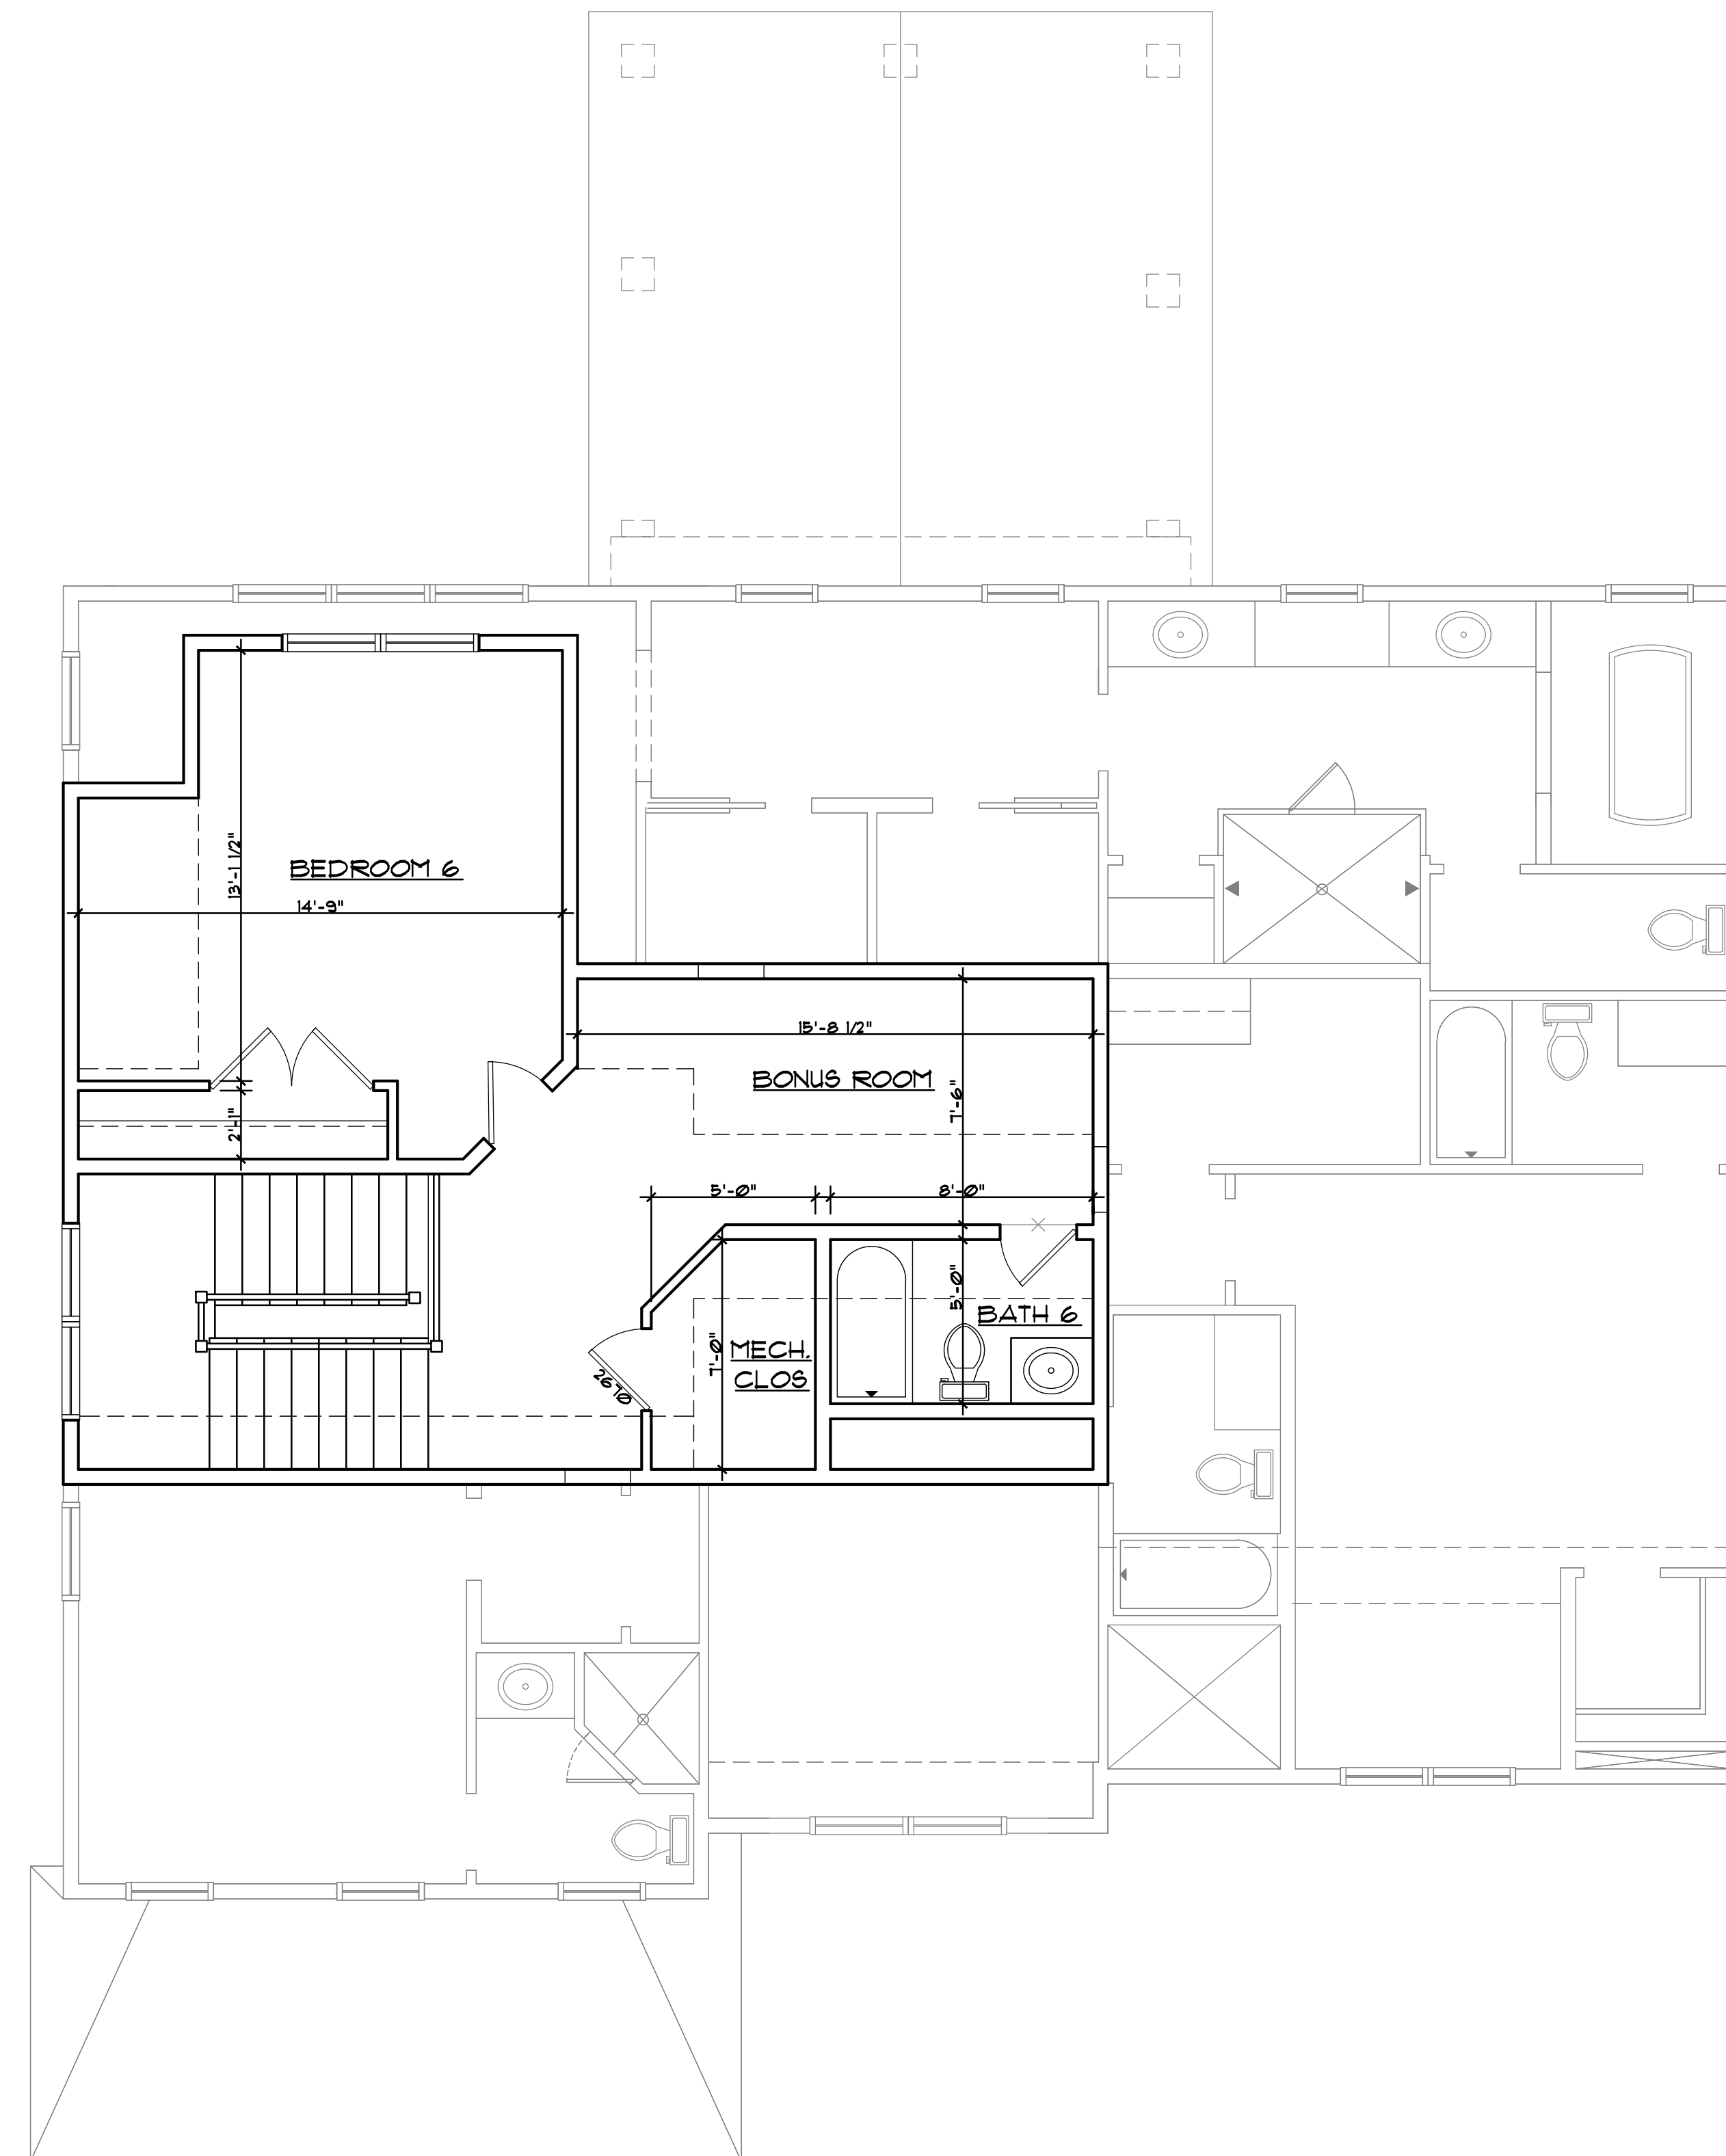

THIRD FLOOR PLAN

SCALE = 1/4" = 1'-0"
644 FINISHED SF



RIGHT ELEVATION
SCALE = 1/4" = 1'-0"



RIGHT ELEVATION
SCALE = 1/4" = 1'-0"



REAR ELEVATION
SCALE = 1/4" = 1'-0"



LEFT ELEVATION
SCALE = 1/4" = 1'-0"